

GOVERNMENT OF PUDUCHERRY

Abstract

DRDM - Transfer of Government land measuring 00-06-00 Ha situated at R.S.No.123/52 of Pillayarkuppam Revenue Village to the Directorate of Survey & Land Records for assignment of house site patta under Land Grant Rules, 1975.

DEPARTMENT OF REVENUE AND DISASTER MANAGEMENT

G.O. Ms. No.05/2020

Puducherry, the 26 MAR 2020

READ: 1. I.D.No.7539/DOS/ADOS/IOS-2/D1/2019 dated 26.11.2019 of the Directorate of Survey & Land Records
2. I.D.No.143/SWS/2019-20/138 dated 29.01.2020 of the Social Welfare Secretariat

ORDER

WHEREAS, the Government land situated at R.S.No.123/4 of Pillayarkuppam Revenue Village to an extent of 00-92-50 Ha was transferred to Social Welfare Department for construction of BC Students Hostel, vide G.O.Ms.No.22 of DRDM dated 23.06.2008

2. AND WHEREAS, a parcel of the said land to an extent of 00-39-86 Ha was transferred to the Directorate of Survey & Land Records for assignment of free house site patta to the eligible beneficiaries, vide G.O.Ms.No.12 dated 09.11.2018.

3. AND WHEREAS, the transferred land to an extent of 00-39-86 Ha was not enough to issue alternate LGR pattas to all the eligible beneficiaries and an additional land was required to cater the requirement.

4. AND WHEREAS, the Social Welfare Department has consented to transfer an extent of 00-06-00 Ha out of 00-52-64 Ha available on eastern side of already transferred portion of land in R.S.No.123/4.

5. AND WHEREAS, the Directorate of Survey & Land Records has sub-divided identified portion of land and furnished technically scrutinized sketch as annexed.

...2/-

6. AND WHEREAS, the proposal was examined in the light of the provisions contained in Rule 310(2) of General Financial Rules, 2017, which stipulates the modalities for transfer of land from one Department of the Government to another and found to be in order.

7. NOW THEREFORE, approval of the Lieutenant Governor is hereby accorded for transfer of the following Government land at zero cost on 'no profit no loss' basis to the Directorate of Survey & Land Records as detailed below:

1	Name of the Revenue Village	Pillayarkuppam Revenue Village
2	R.S. No	123/52
3	Extent	00-06-00 H-A-Ca
4	Boundaries	
	North :	R.S.No.123/4
	South :	R.S.No.123/6
	East :	R.S.No.123/4
	West :	R.S.Nos123/7 to 51 (LGR site)

6. This issues with the concurrence of the Finance Department vide I.D.No.2755/FC/F4/A3/2019-20 dated 21.02.2020

// BY ORDER//

(Dr.ARUN.T., I.A.S)

SECRETARY TO GOVERNMENT (REVENUE)

2/9

To

1. The Director of Survey & Land Records, Puducherry.
2. The Director, Social Welfare Department, Puducherry.

} With instructions to handover the lands and to carry over entries in the Records.

Copy to:

1. The Sub Collector (Revenue) South, Villianur
2. The Assistant Director (Drawing), DOSLR
3. The Tahsildar, Taluk Office, Bahour
4. The Central Records Branch, Puducherry
5. The Webmaster, DRDM
6. Stock file

} for updation of records and FMB

for uploading in the website

Dist : Puducherry

Taluk : Bahour


Village : PILLAIYARKUPPAM [73]

Survey No : 123

Area : Hect 03 Ares 30.00

Scale : 1 : 1000

SUB-DIVISION CORRECTION SKETCH

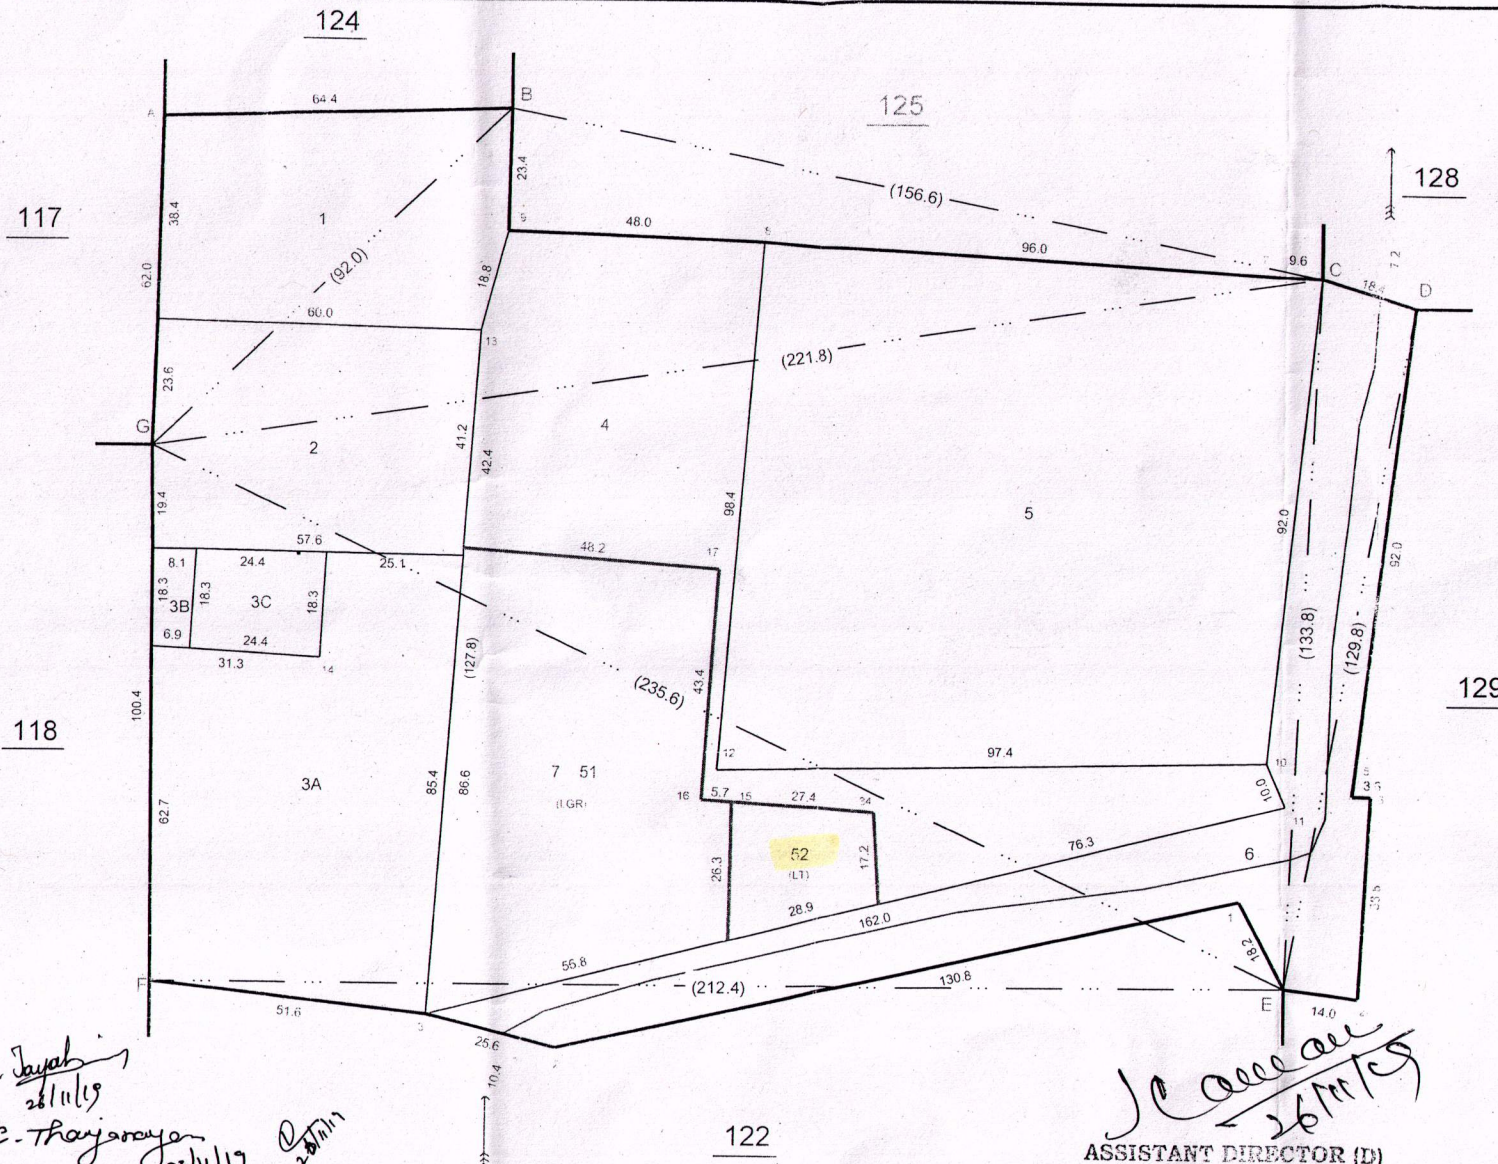

PREPARED BY:

S. Jayabharathi
26/11/19

COMPARED BY:

C. Thirumala
26/11/19

[Signature]
26/11/19

J. C. S. S. S.
26/11/19
ASSISTANT DIRECTOR (D)
TECHNICAL SECTION
SURVEY

		Ladder	
34	3.4	G (235.6)	
		83.5	
16	15.4	130.1	25.1
15	13.3	114.4	
		109.1	
		E	
		G (100.4)	
		60.8	31.4
		F	
		C	
		(221.8)	
B	53.6	75.0	
13	12.8	63.6	
		G (235.6)	
F	90.0	192.2	
12	9.0	114.2	
15	13.3	109.1	
16	15.4	114.4	
		130.1	25.1
34	3.4	83.5	17
		E	
		(133.8)	
		99.8	1.6
		92.0	5.6
D	18.0	4.8	10
		C	
		B	
		(92.0)	
A	43.6	44.2	
		G	
		B	
		(156.6)	
9	23.0	152.0	
8	15.2	104.4	
7	1.6	9.4	
		C	
		D	
		(129.8)	
		38.6	9.0
		38.0	5.6
		0.6	14.0
		E	
		F	
		(212.4)	
	5.8	161.2	
	11.8	136.6	
		8.6	16.0
		E	